


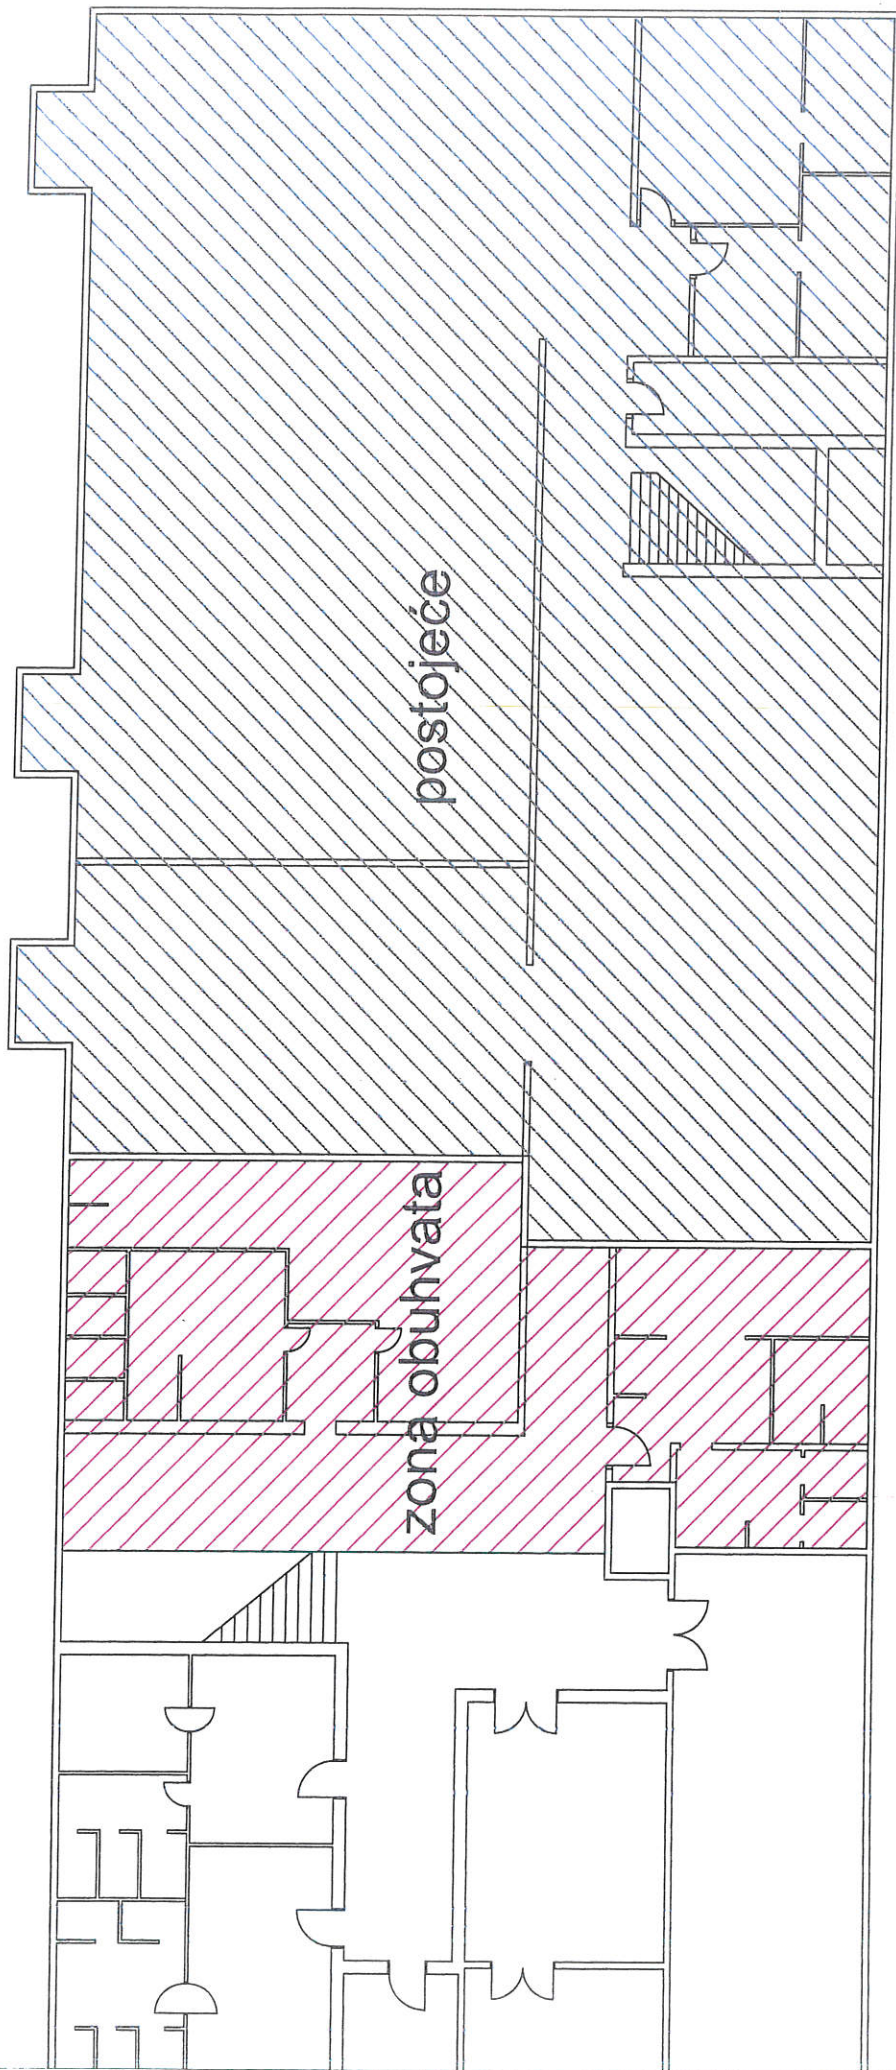

 Zagrebška cesta 191, 10 000 Zagreb www.cultroprojekt.hr t: 01 3635 2176 f: 01 3635 2177 mob: 091 566 7419	Graditelj:		Podloga:	
	POSLOVNI PROSTOR		podrum	
	Sadržaj:		IDEJNI PROJEKT	
	Crti broj:		T.D. 256 / 23	
Izdala:	Mjerilo:		Lst.	
	1:200		1	
Izdala:		Datum:		sr/banj/2023.
Mario Beber, univ.spec.aedil				